



#	Title	Size	Rev
SK01	Cover	A1	-
SK02	Location Plan	A1	-
SK03	Site Plan	A1	-
SK04	3Ds	A1	-
SK05	3Ds	A1	-
SK06	3Ds	A1	-


# Proposed New Hockey Pitch & Facilities at Unley High School

PROJECT No: DA224339  
ISSUED: 15/6/2023




Location Plan  
Scale 1:1000



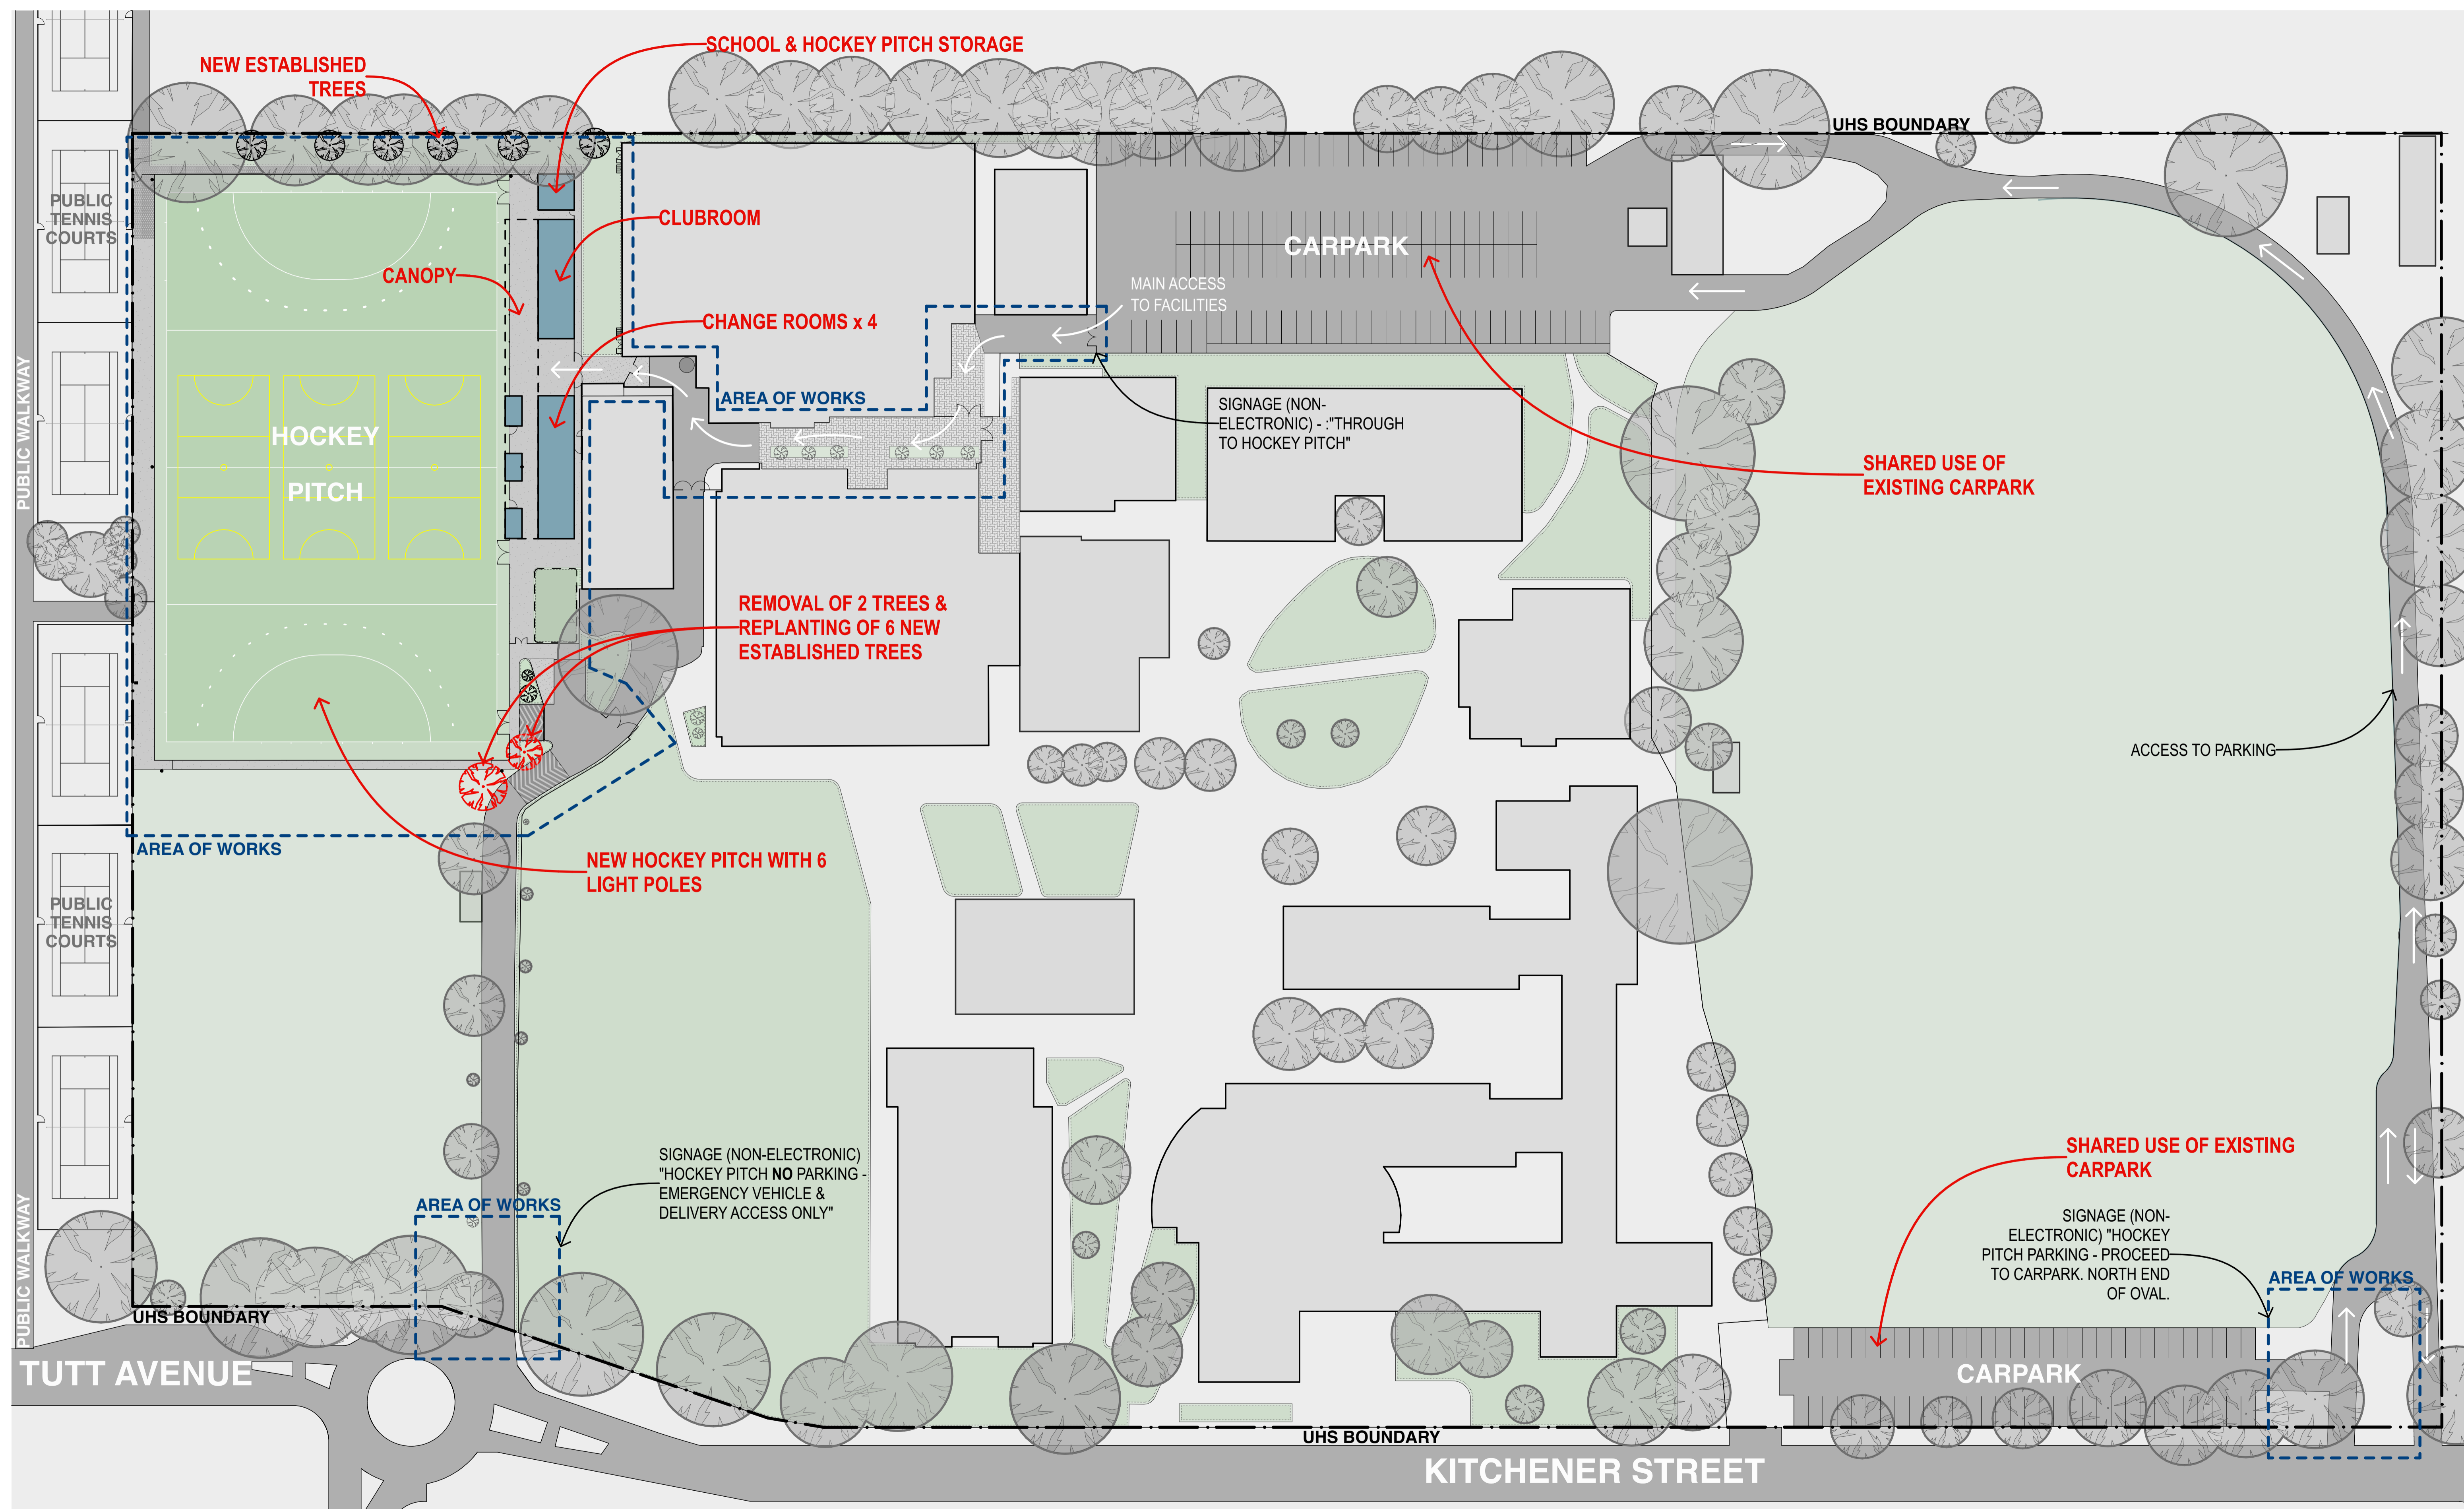

Location Plan - Community Consultation  
Scale 1:500



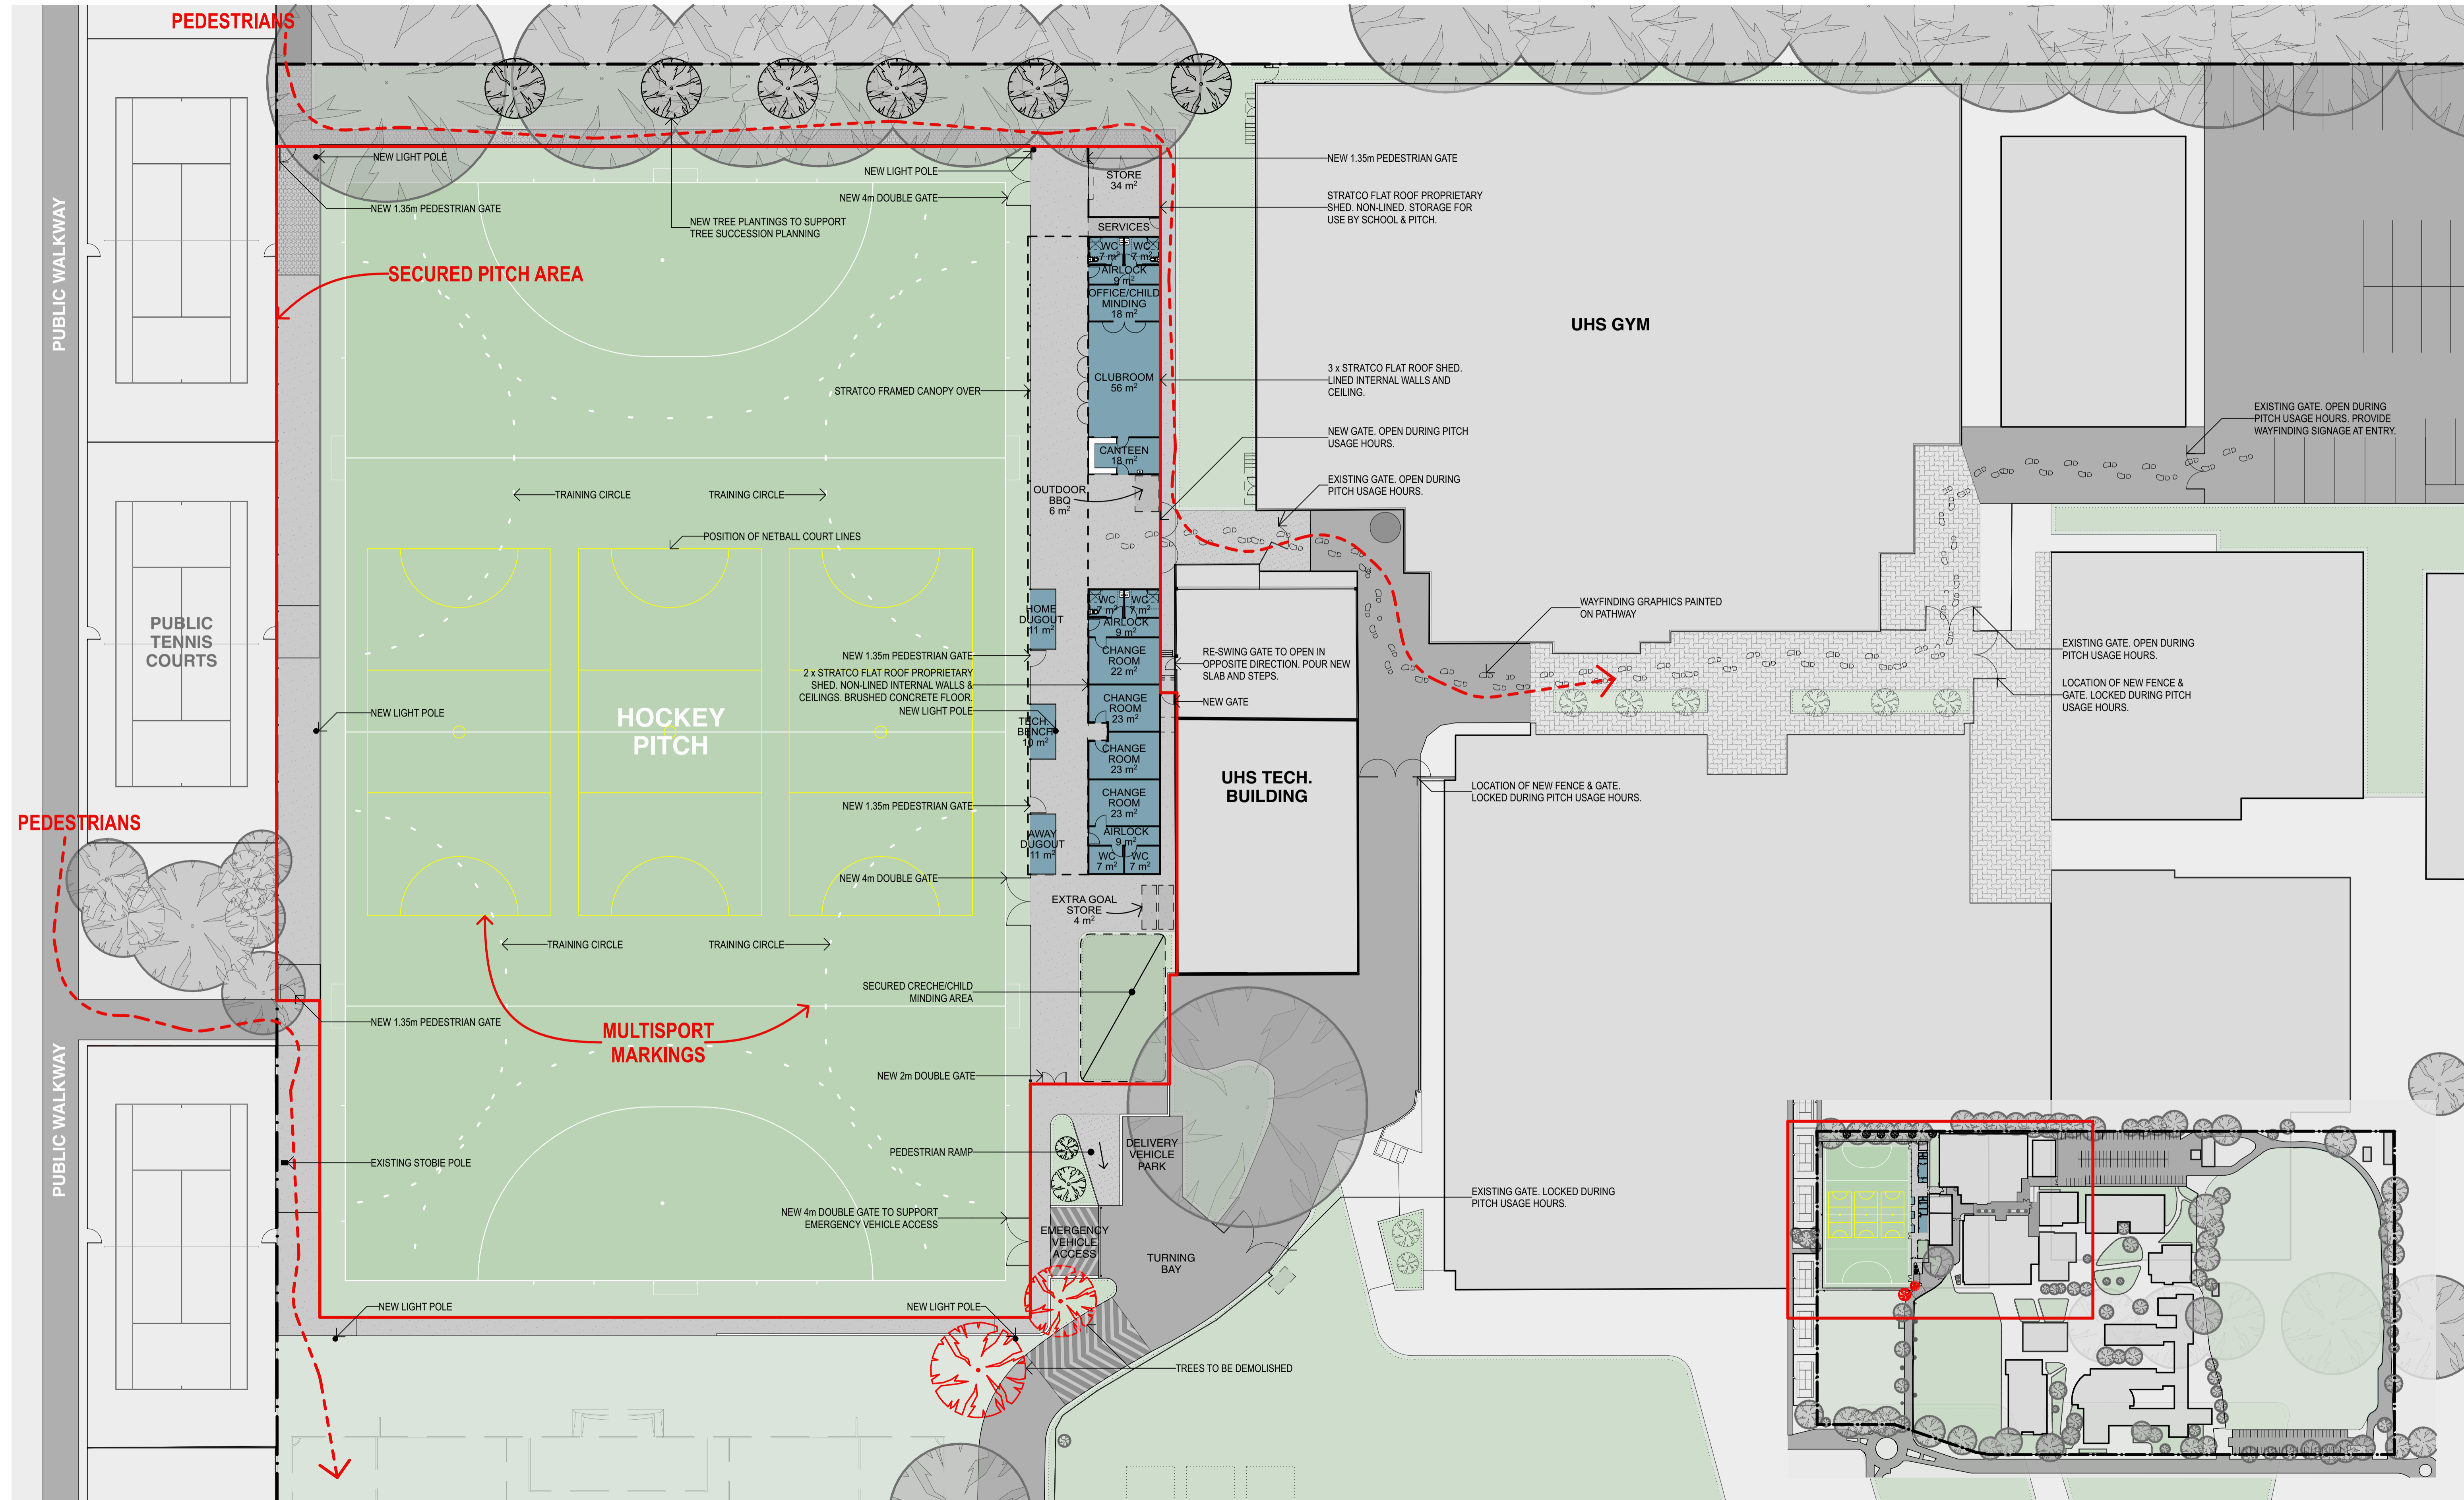

Site Plan - Community Consultation  
Scale 1:250